


WILLISTON ROAD

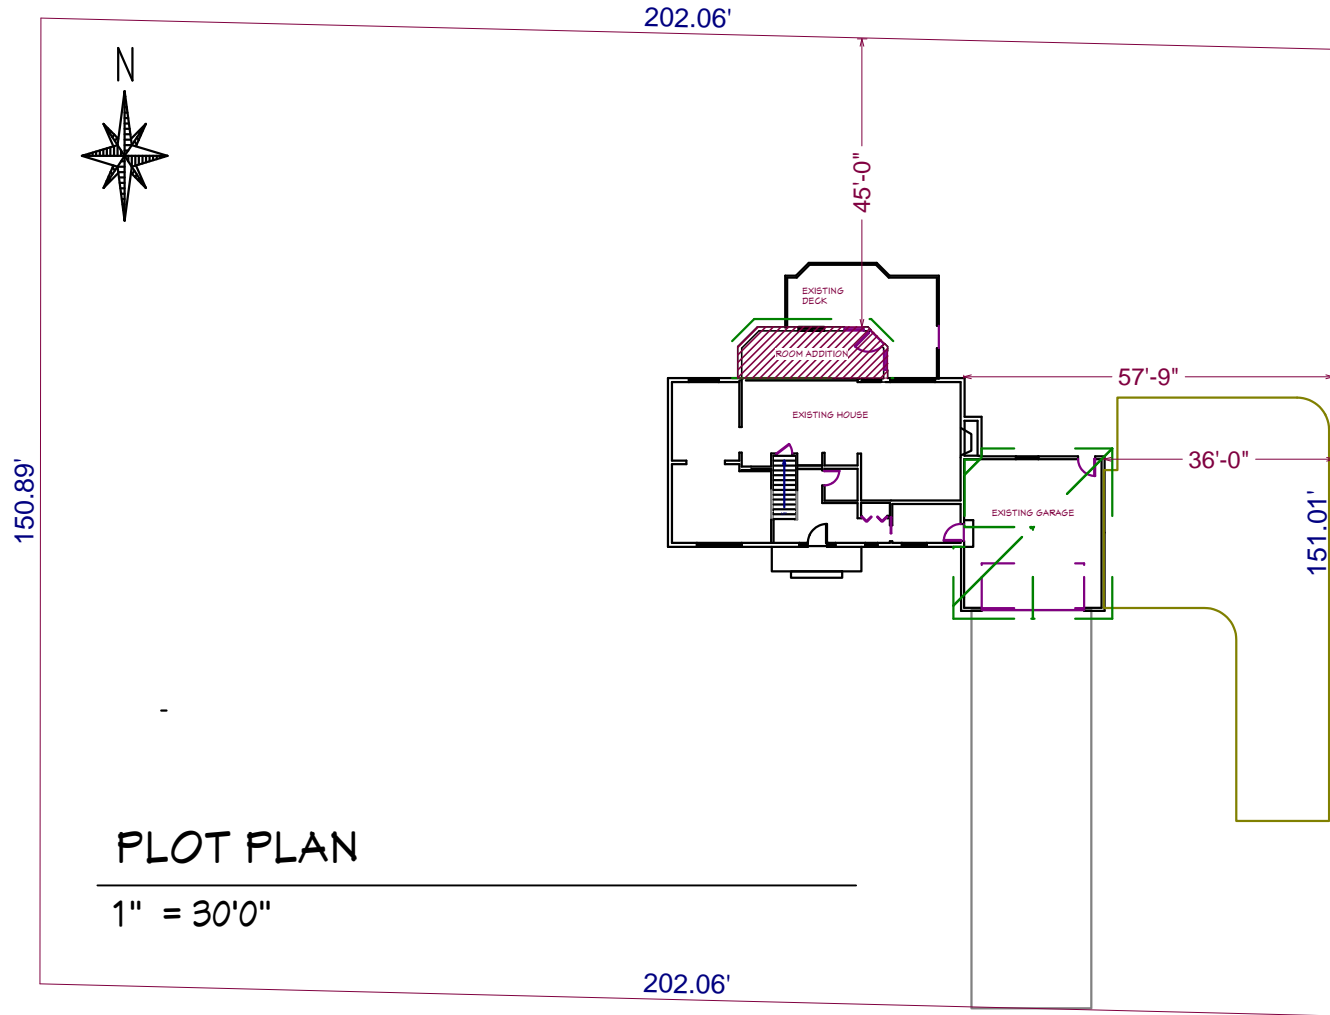

SHARED ROAD



NEW ADDITION VIEWS



EXISTING HOUSE PHOTOS

DATE: 11-10-2007

DRAWN BY: Dan B.

REVISION DATES:

PRINT DATE:

11-10-2007

Bill and Holly Dornbach
4829 Williston Rd
Minnetonka, MN 55345
952-935-3085 Home 612-730-8827 Cell

Phone: 952-407-9755
Fax: 952-933866-658-1664
www.dbtec.com



SPECIAL NOTES & INFORMATION

This document, plans and specifications are the property of Design/Build Technology, Inc. These plans and specifications are to be used at this customers residence only. Any reproduction of these plans and/or specifications are prohibited without written consent of Design/Build Technology, Inc.


To the best of our knowledge these plans are drawn to comply with owner's specifications. The contractor and/or homeowner shall verify all dimensions and enclosed drawings. Design/Build Technology, Inc. is not liable for errors once construction has begun. While every effort has been made in the preparation of these plans to avoid mistakes, the maker can not guarantee against human error. The contractor of the job must check all dimensions and other details prior to construction and be solely responsible thereafter. Contractor is responsible for all code and governing body compliance and all engineering.



NORTH ELEVATION



EAST ELEVATION

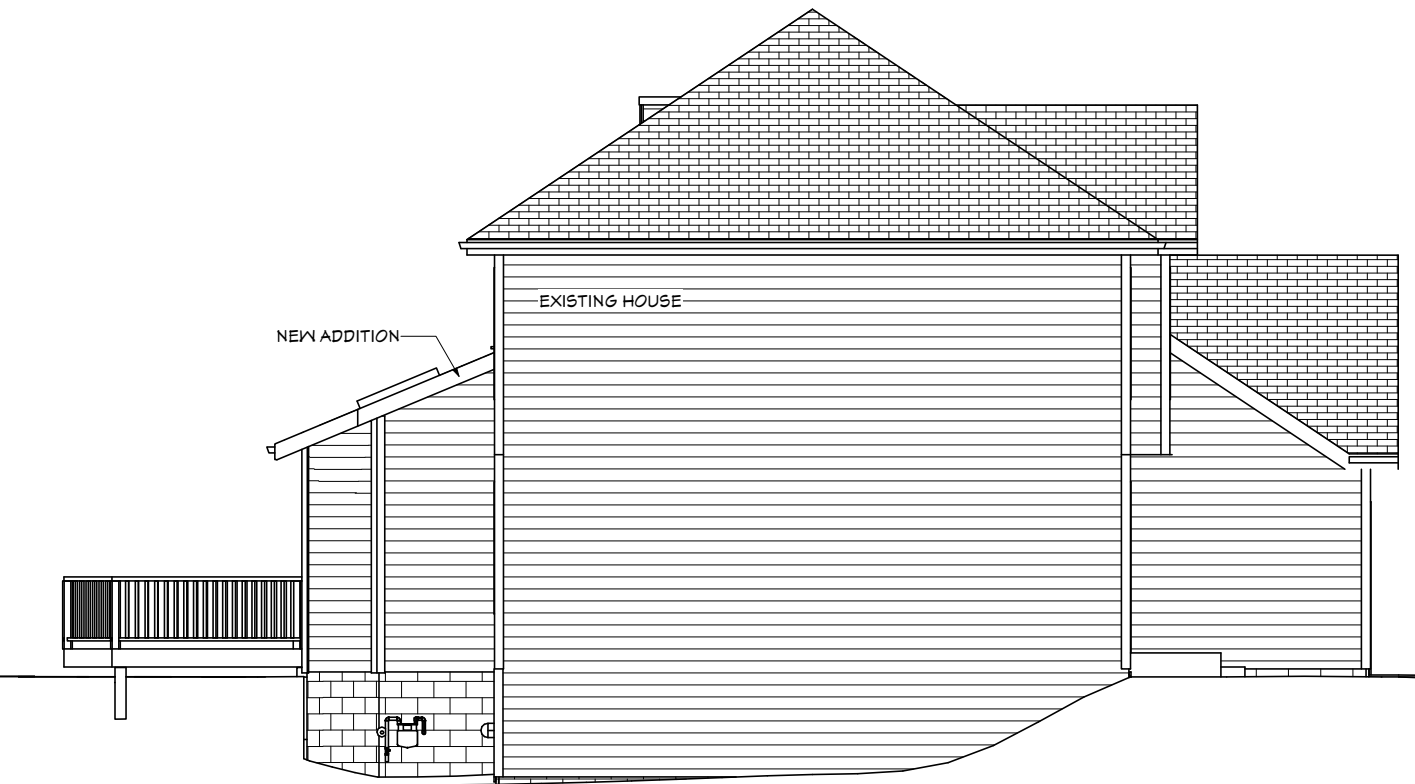

WEST ELEVATION

ELEVATIONS 1/8" = 1'0"

DATE: 11-10-2007

DRAWN BY: Dan B.

REVISION DATES:


PRINT DATE:

11-10-2007

Bill and Holly Dornbach
 4829 Williston Rd
 Minnetonka, MN 55345
 952-935-3085 Home 612-730-8827 Cell

Phone: 952-407-9755
 Fax: 952-933666-658-1664
 www.dbtec.com



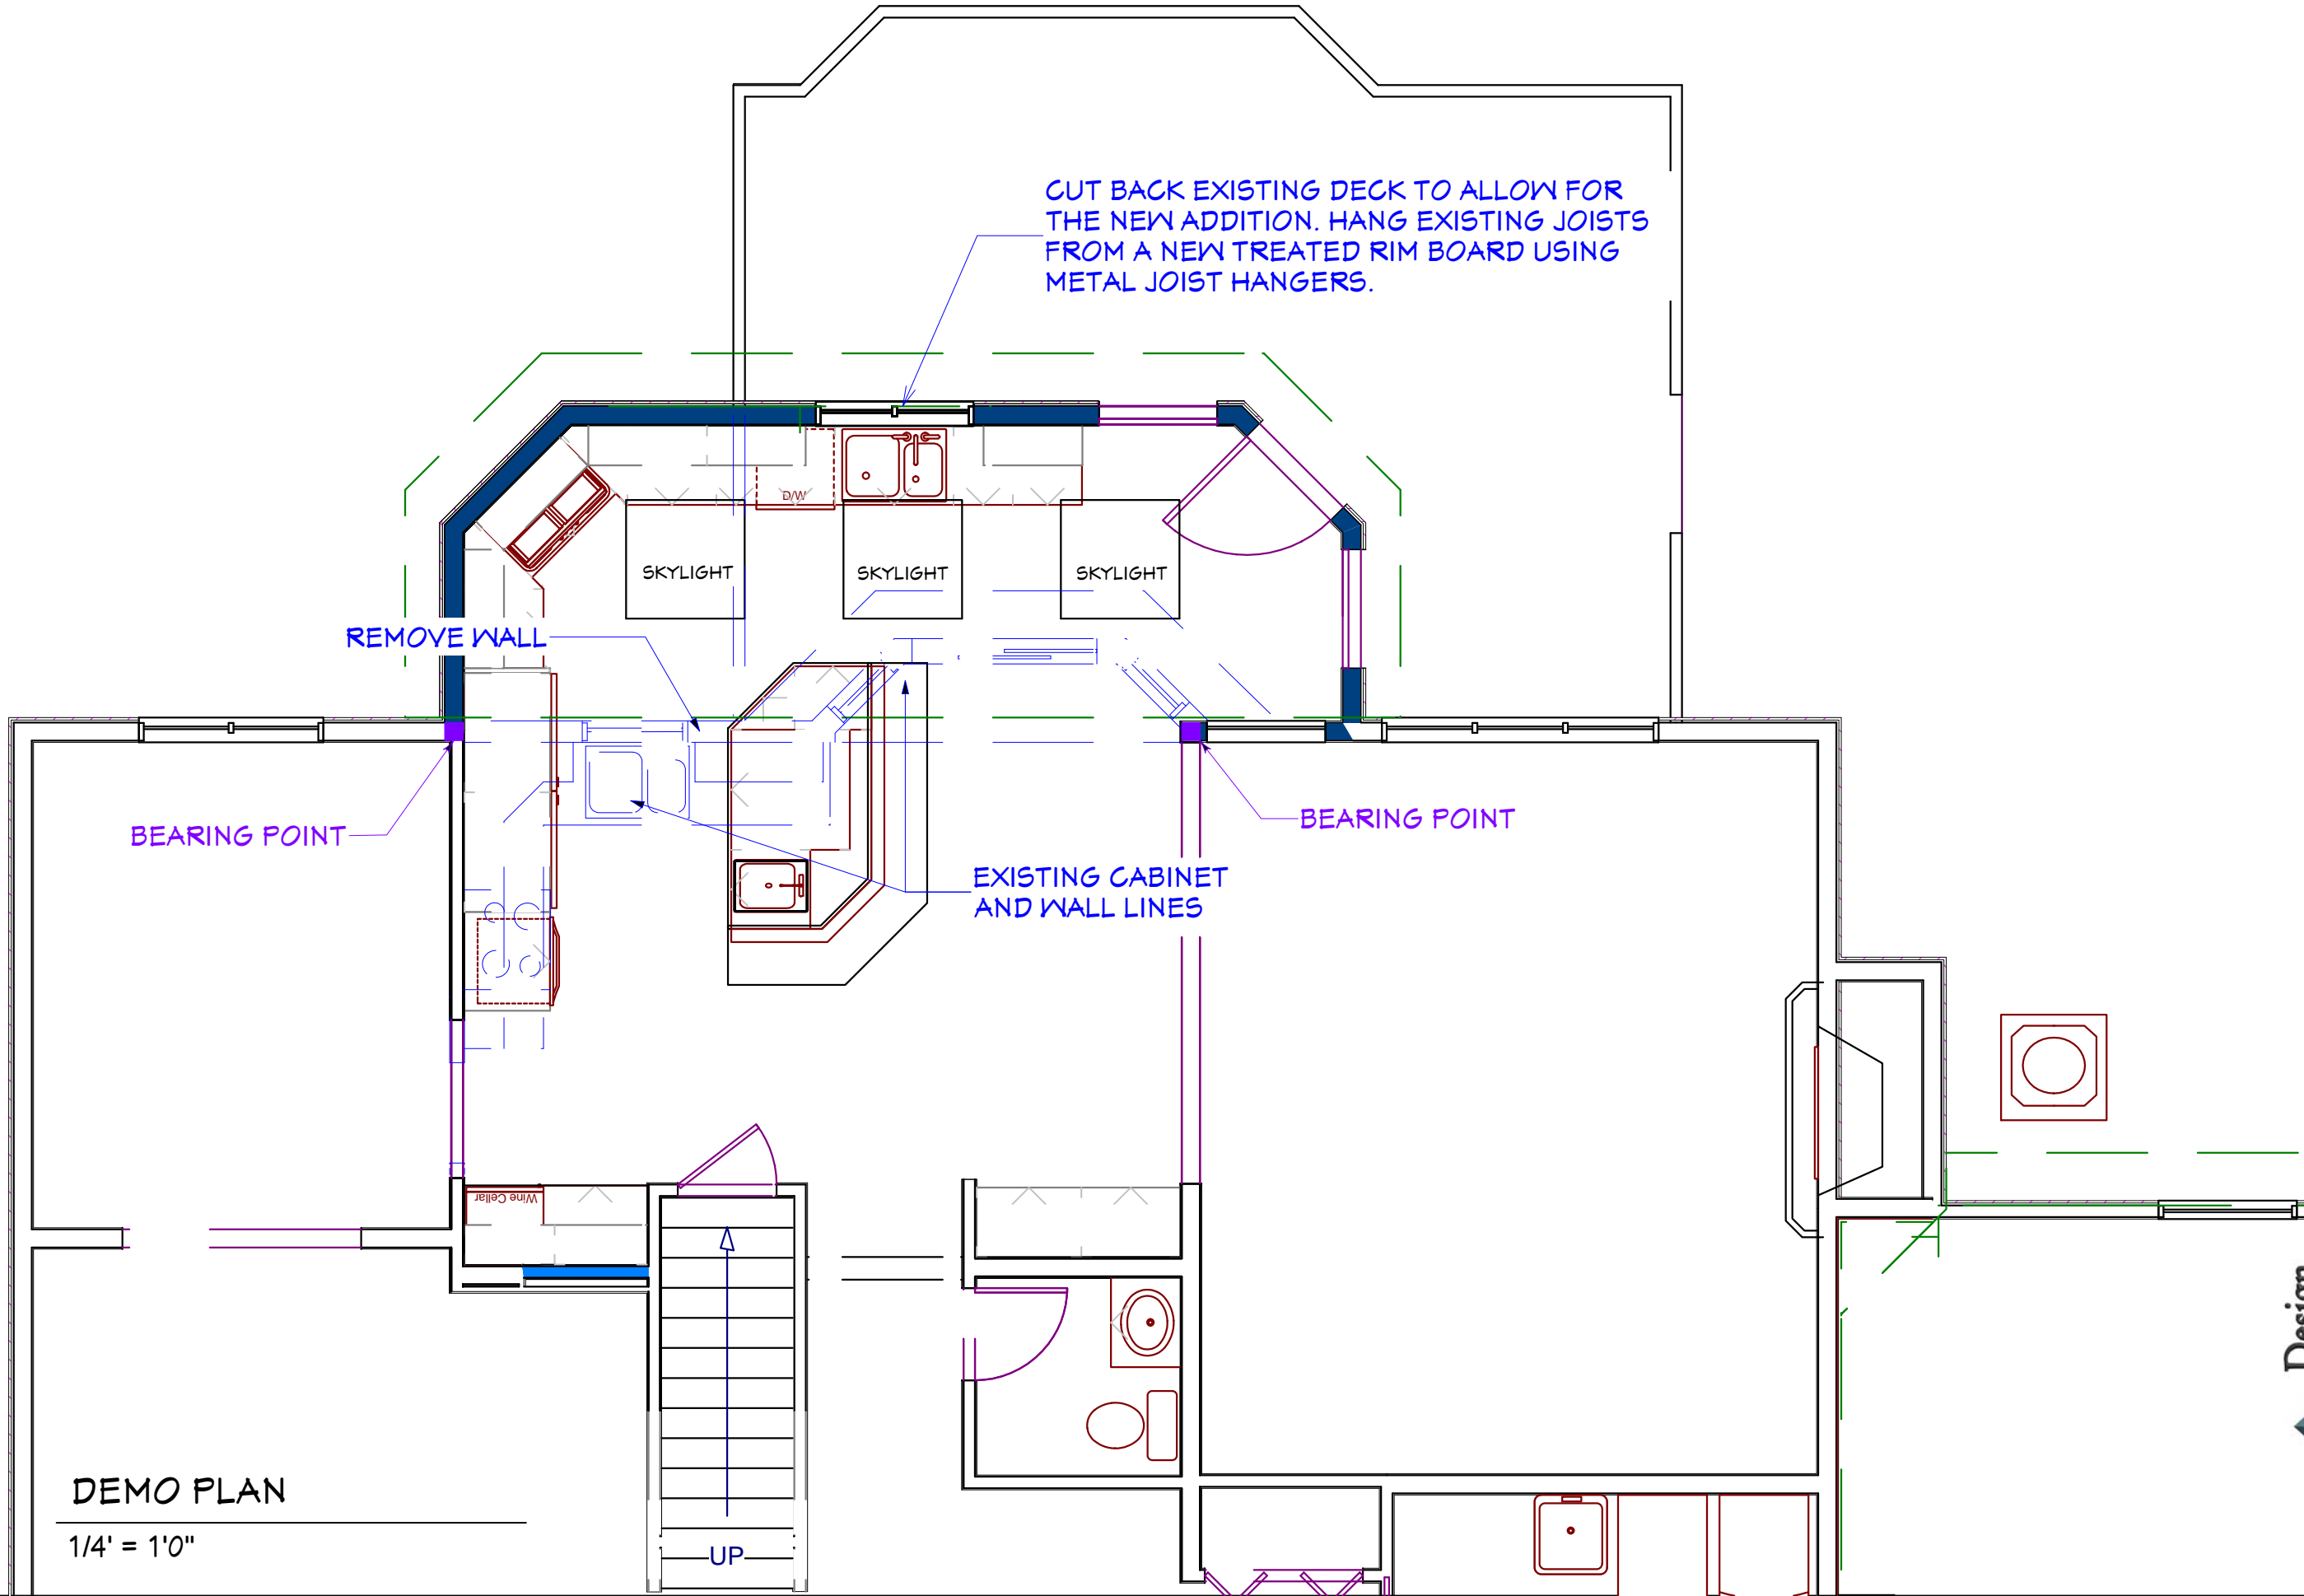

DATE: 11-10-2007
 DRAWN BY: Dan B.
 REVISION DATES:
 PRINT DATE:
 11-10-2007

Bill and Holly Dornbach
 4829 Williston Rd
 Minnetonka, MN 55345
 952-935-3085 Home 612-730-8827 Cell

Phone: 952-487-8755
 Fax: 952-938866-658-1664
 www.dbtec.com



DEMO PLAN
 1/4" = 1'0"

DATE: 11-10-2007

DRAWN BY: Dan B.


REVISION DATES:

PRINT DATE:

11-10-2007

9

EXISTING DECK LINES

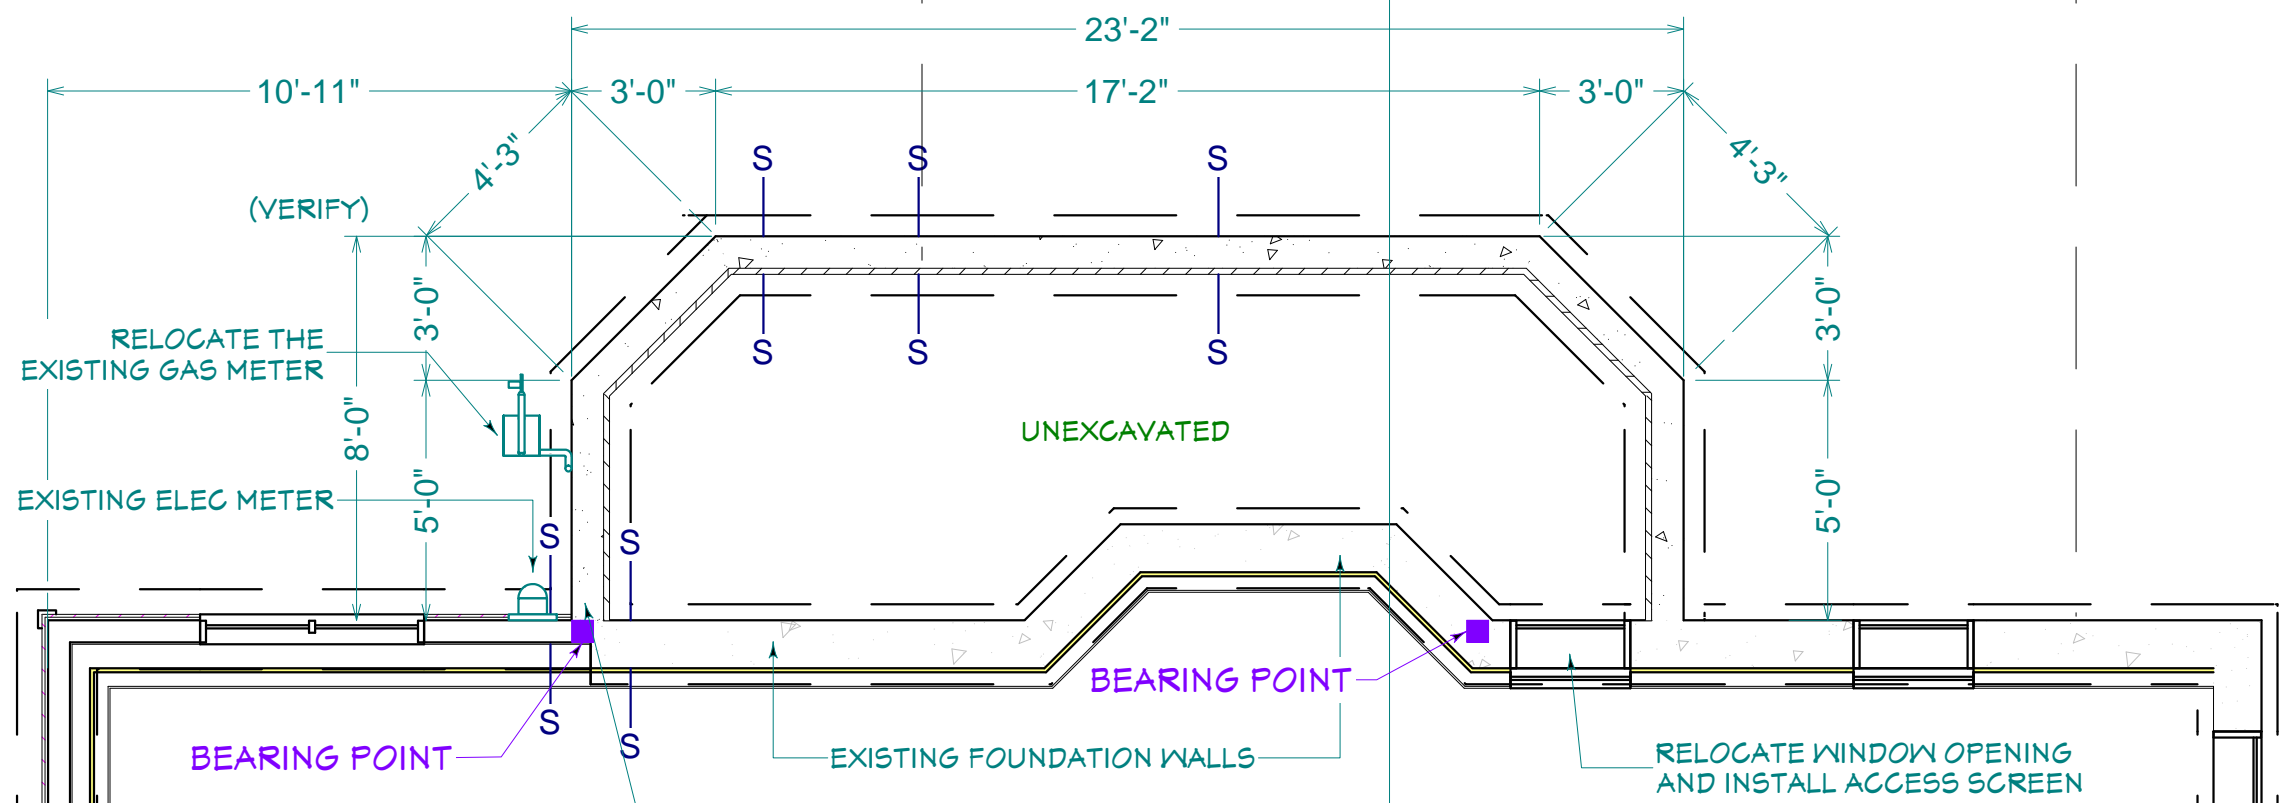


BEARING POINT

EXISTING FOUNDATION WALLS

RELOCATE WINDOW OPENING AND INSTALL ACCESS SCREEN

EXACT LOCATION OF THIS FOUNDATION WALL IS DEPENDANT ON MAKING THE UPPER LEVEL 2" x 6" WALL FLUSH INSIDE OF THE KITCHEN AREA. - VERIFY LOCATION

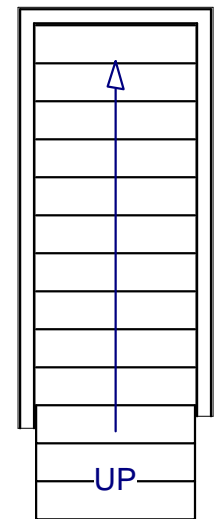

FOUNDATION PLAN


1/4" = 1'0"

Bill and Holly Dornbach
 4829 Williston Rd
 Minnetonka, MN 55345
 952-935-3085 Home 612-730-8827 Cell

Phone: 952-487-8755
 Fax: 952-938866-658-1664
 www.dbtec.com



CUT BACK EXISTING DECK TO ALLOW FOR THE NEW ADDITION. HANG EXISTING JOISTS FROM A NEW TREATED RIM BOARD USG METAL JOIST HANGERS.

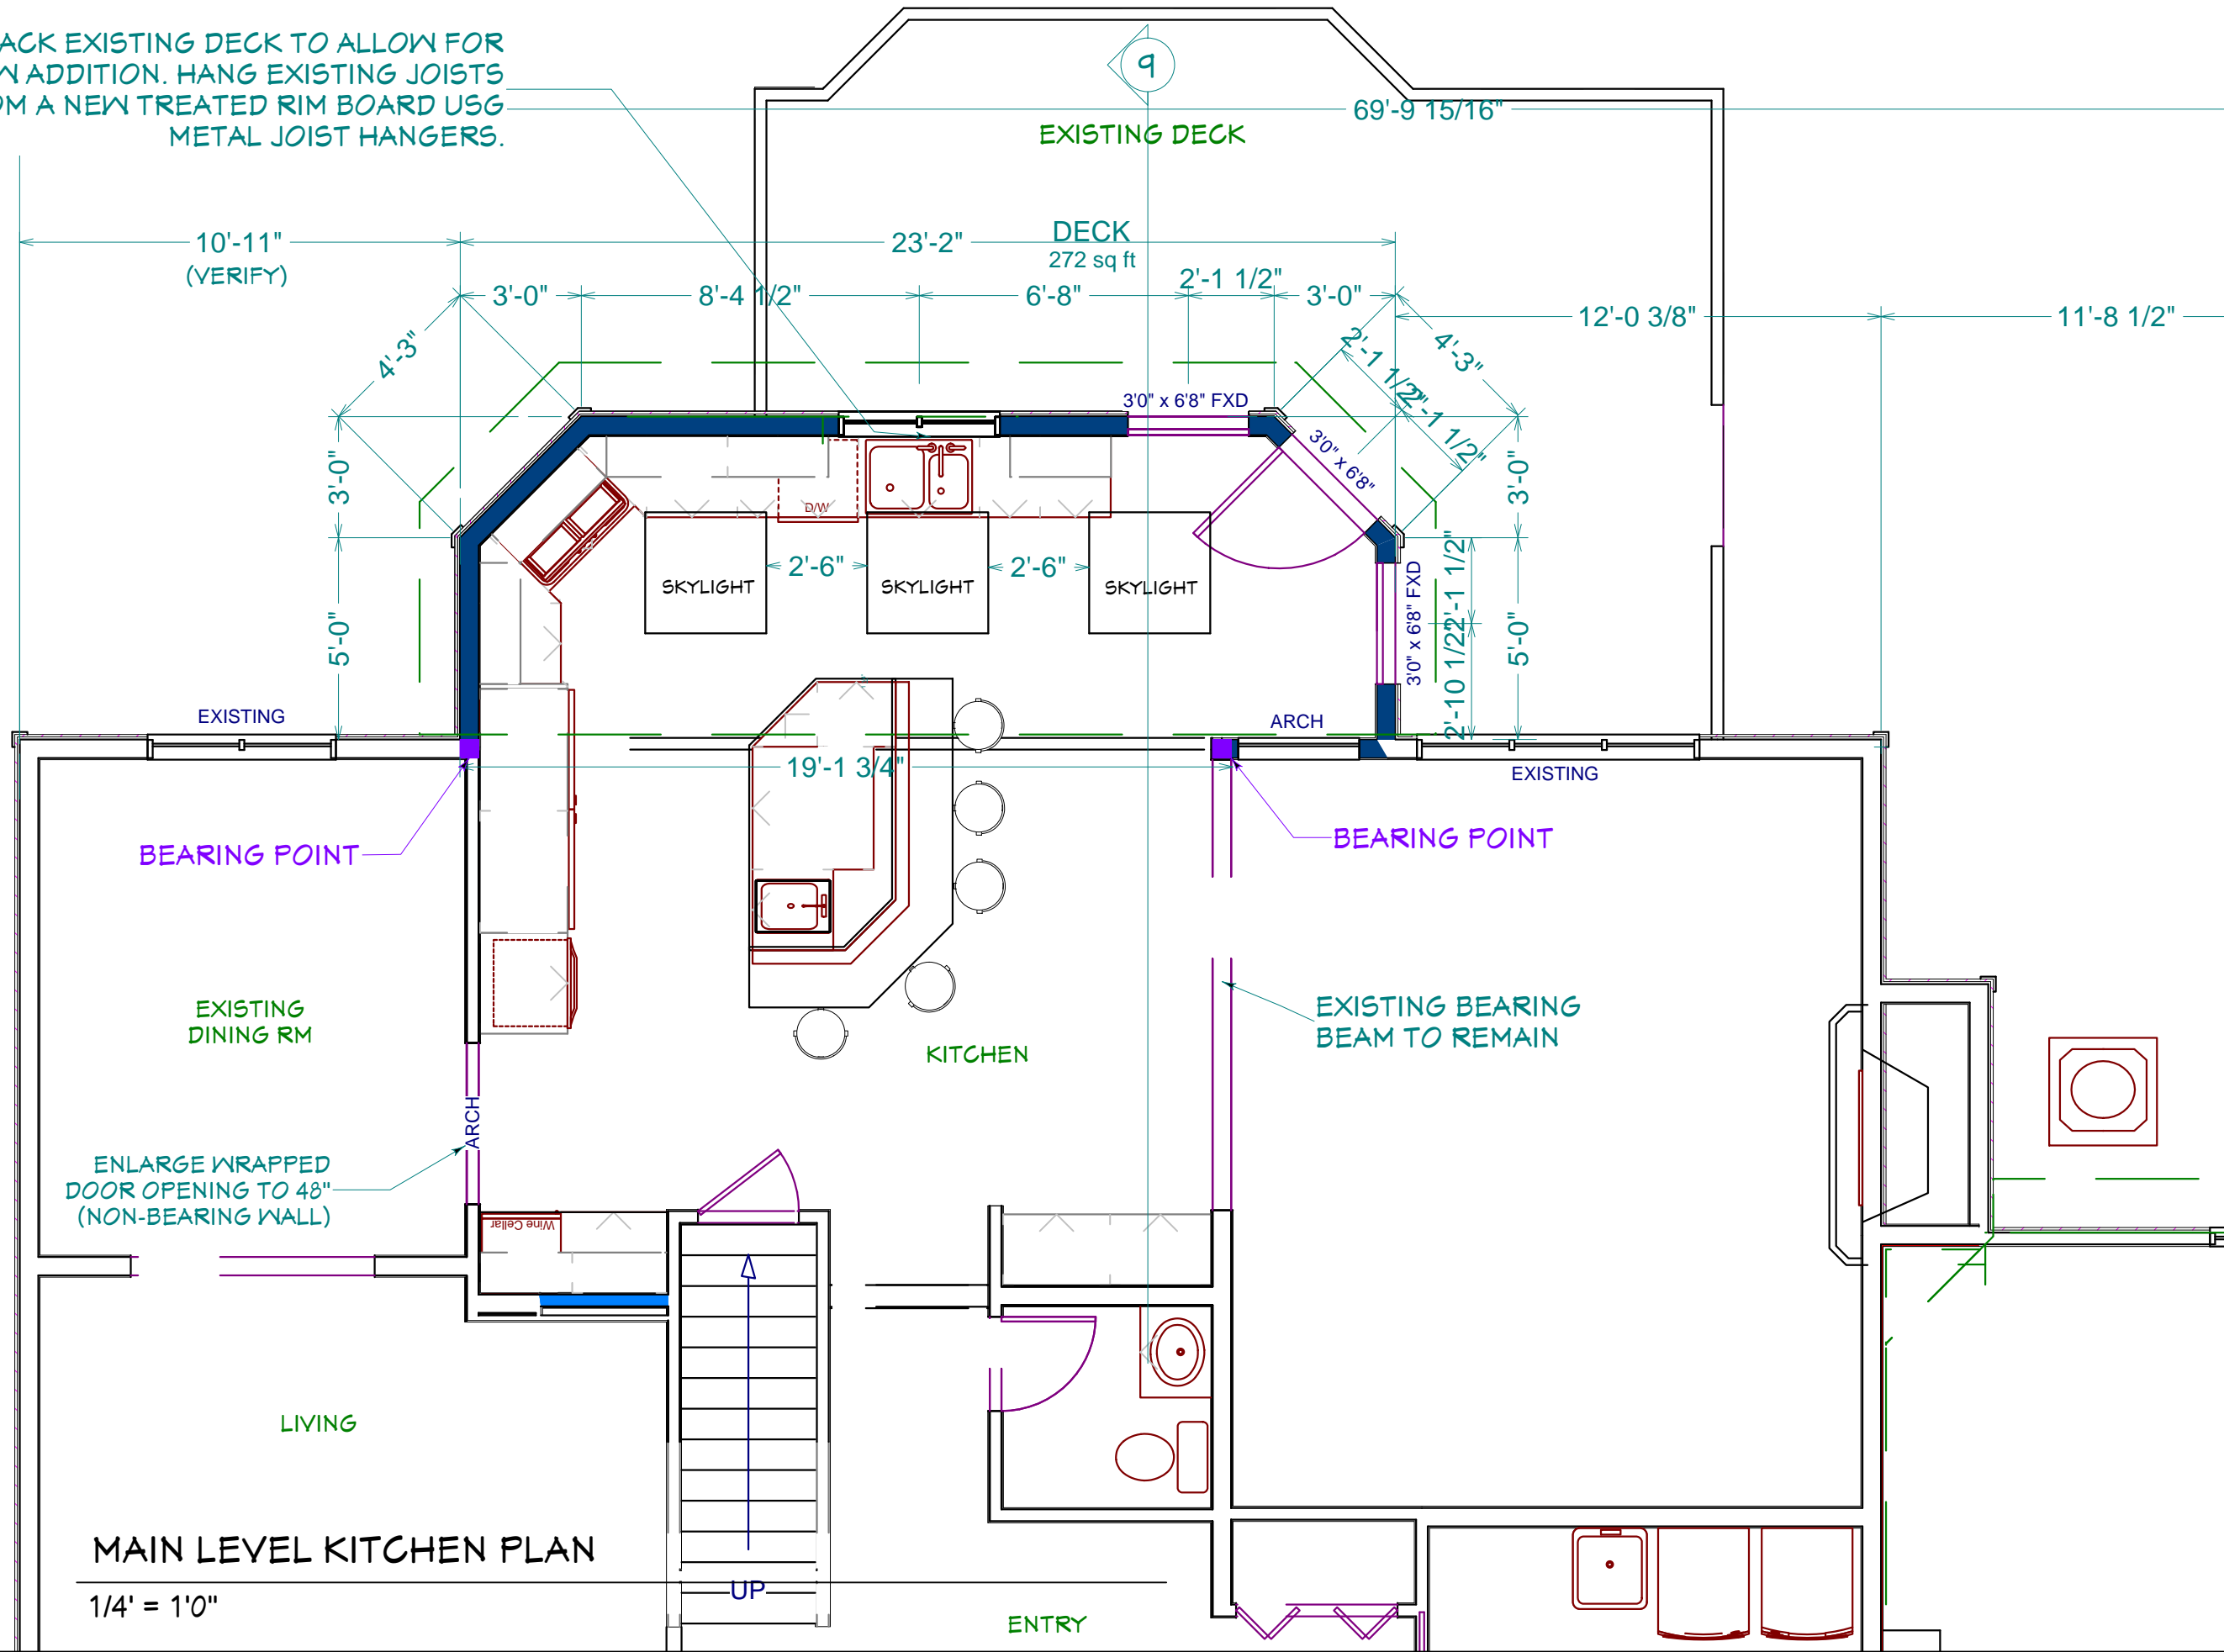

MAIN LEVEL KITCHEN PLAN

1/4" = 1'0"

DATE: 11-10-2007

DRAWN BY: Dan B.

REVISION DATES:


PRINT DATE:

11-10-2007


Bill and Holly Dornbach
 4829 Williston Rd
 Minnetonka, MN 55345
 952-935-3085 Home 612-730-8827 Cell

Phone: 952-487-8755
 Fax: 952-938866-658-1664
 www.dbtec.com




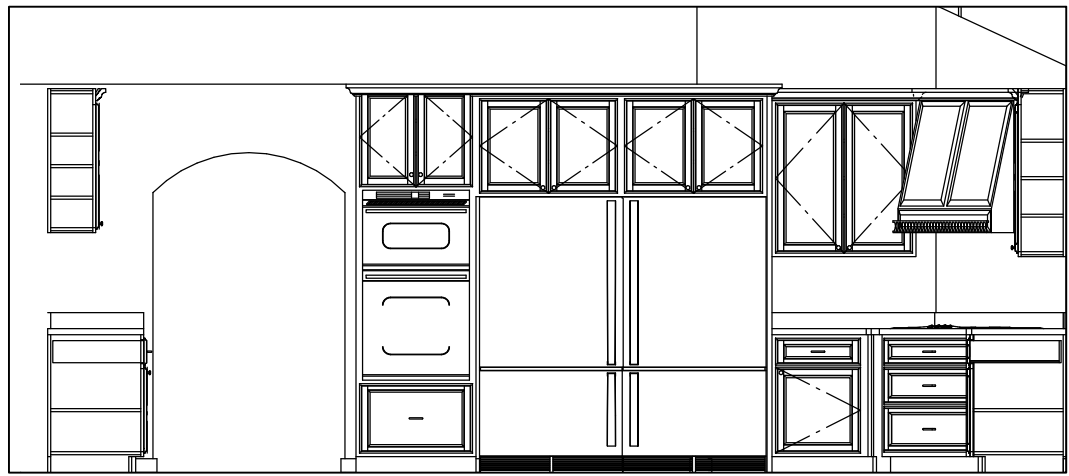



6A

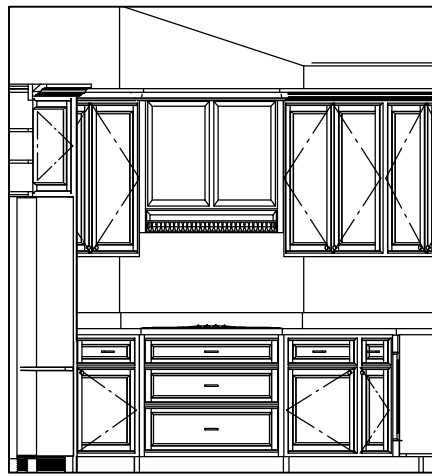


6B

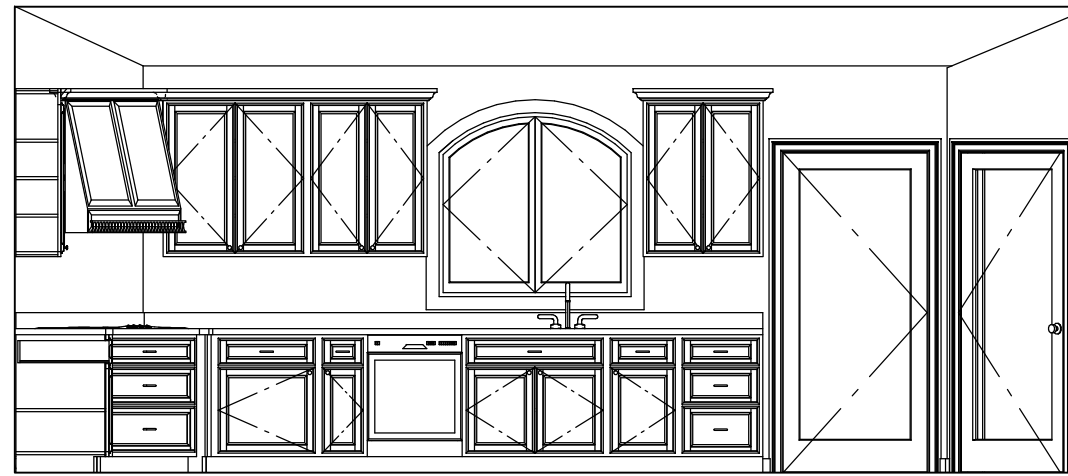

6C

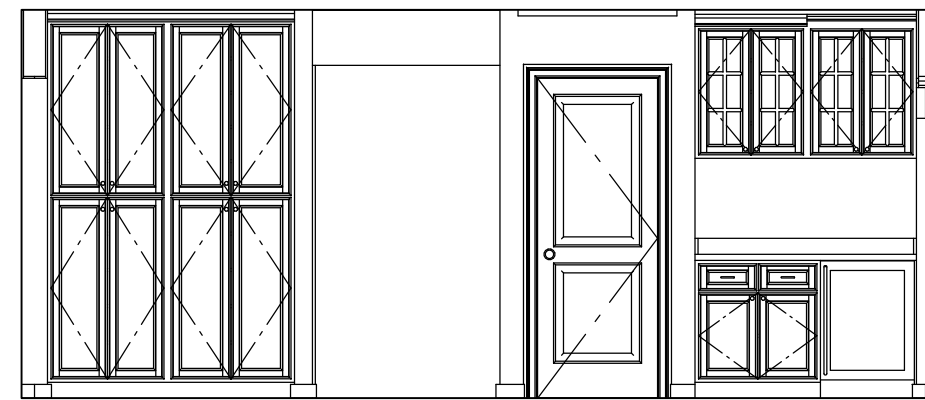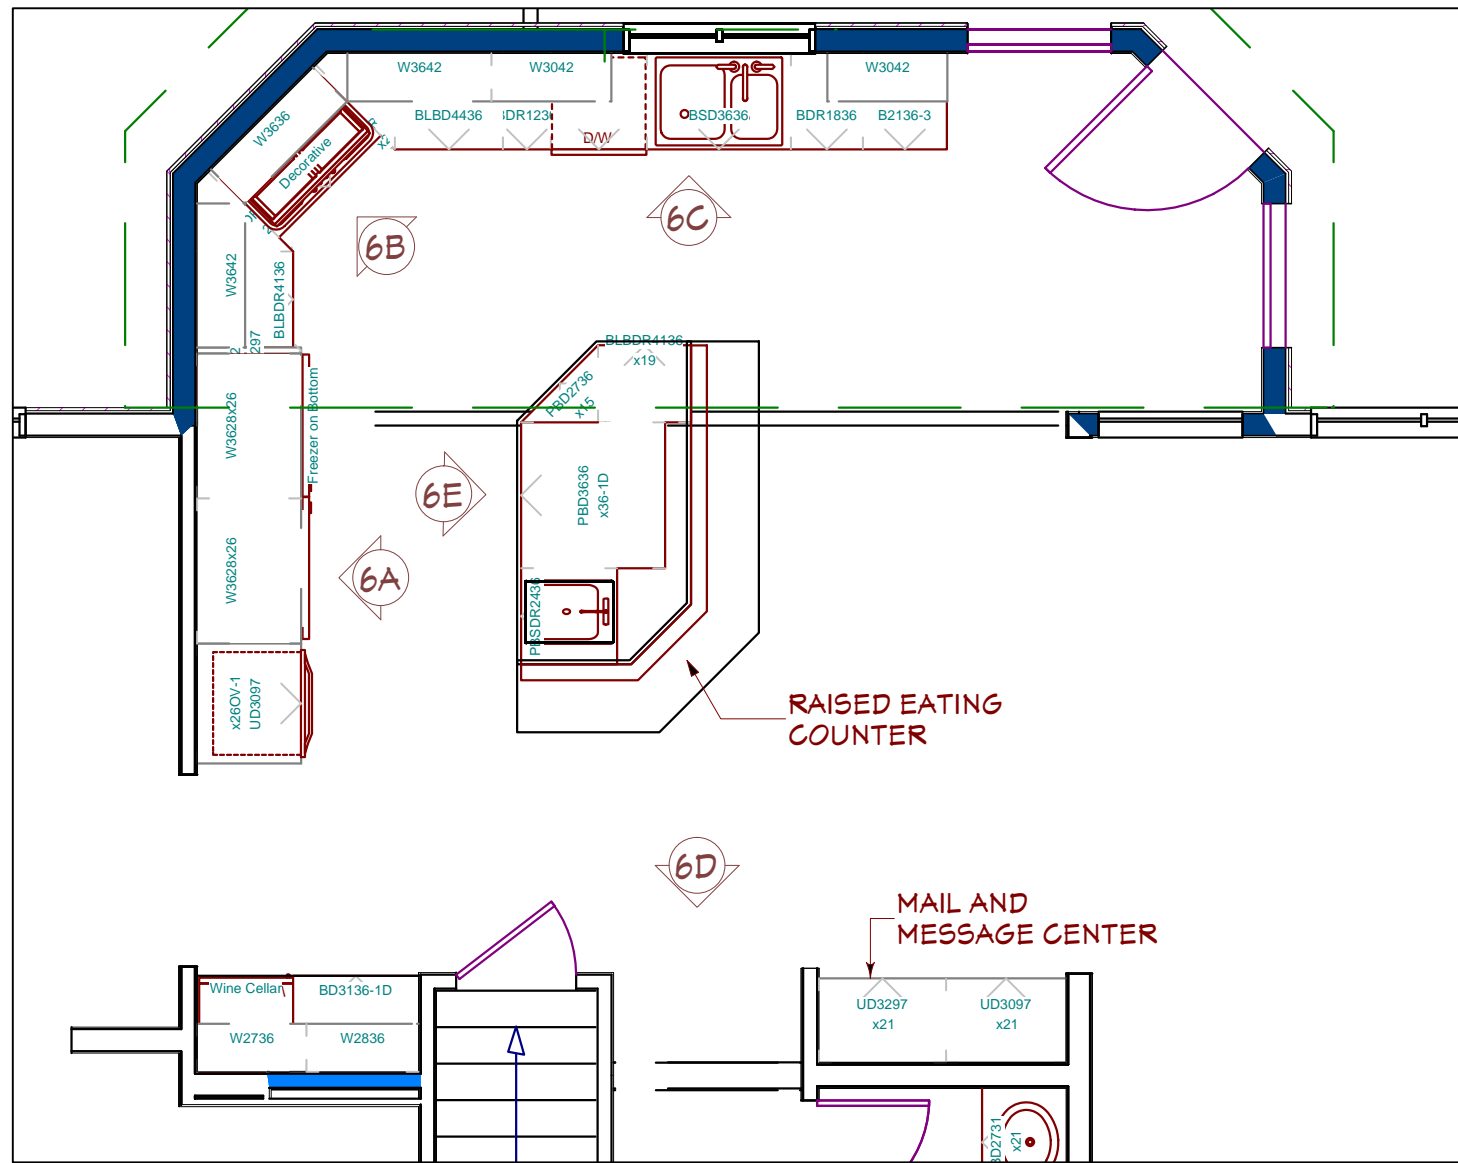

6D

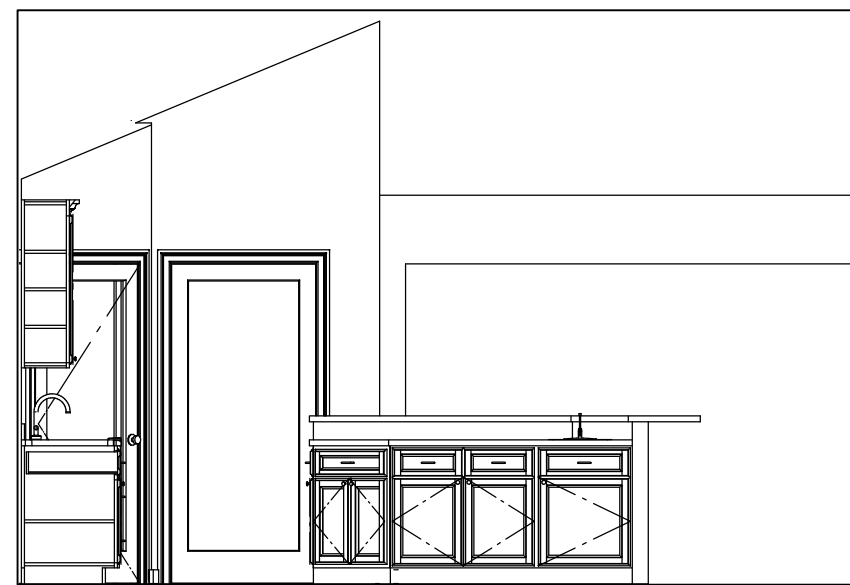

6E

CABINET FLOOR PLAN AND ELEVATIONS

ALL VIEWS 1/4" = 1'0"

DATE: 11-10-2007

DRAWN BY: Dan B.

REVISION DATES:

PRINT DATE:

11-10-2007

Bill and Holly Dornbach
 4829 Williston Rd
 Minnetonka, MN 55345
 952-935-3085 Home 612-730-8827 Cell

Phone: 952-487-8755
 Fax: 952-938866-658-1664
 www.dbtec.com





DATE: 11-10-2007

DRAWN BY: Dan B.

REVISION DATES:


PRINT DATE:

11-10-2007

Bill and Holly Dornbach
 4829 Williston Rd
 Minnetonka, MN 55345
 952-935-3085 Home 612-730-8827 Cell


Phone: 952-481-8755
 Fax: 952-938666-658-1664
 www.dbtec.com



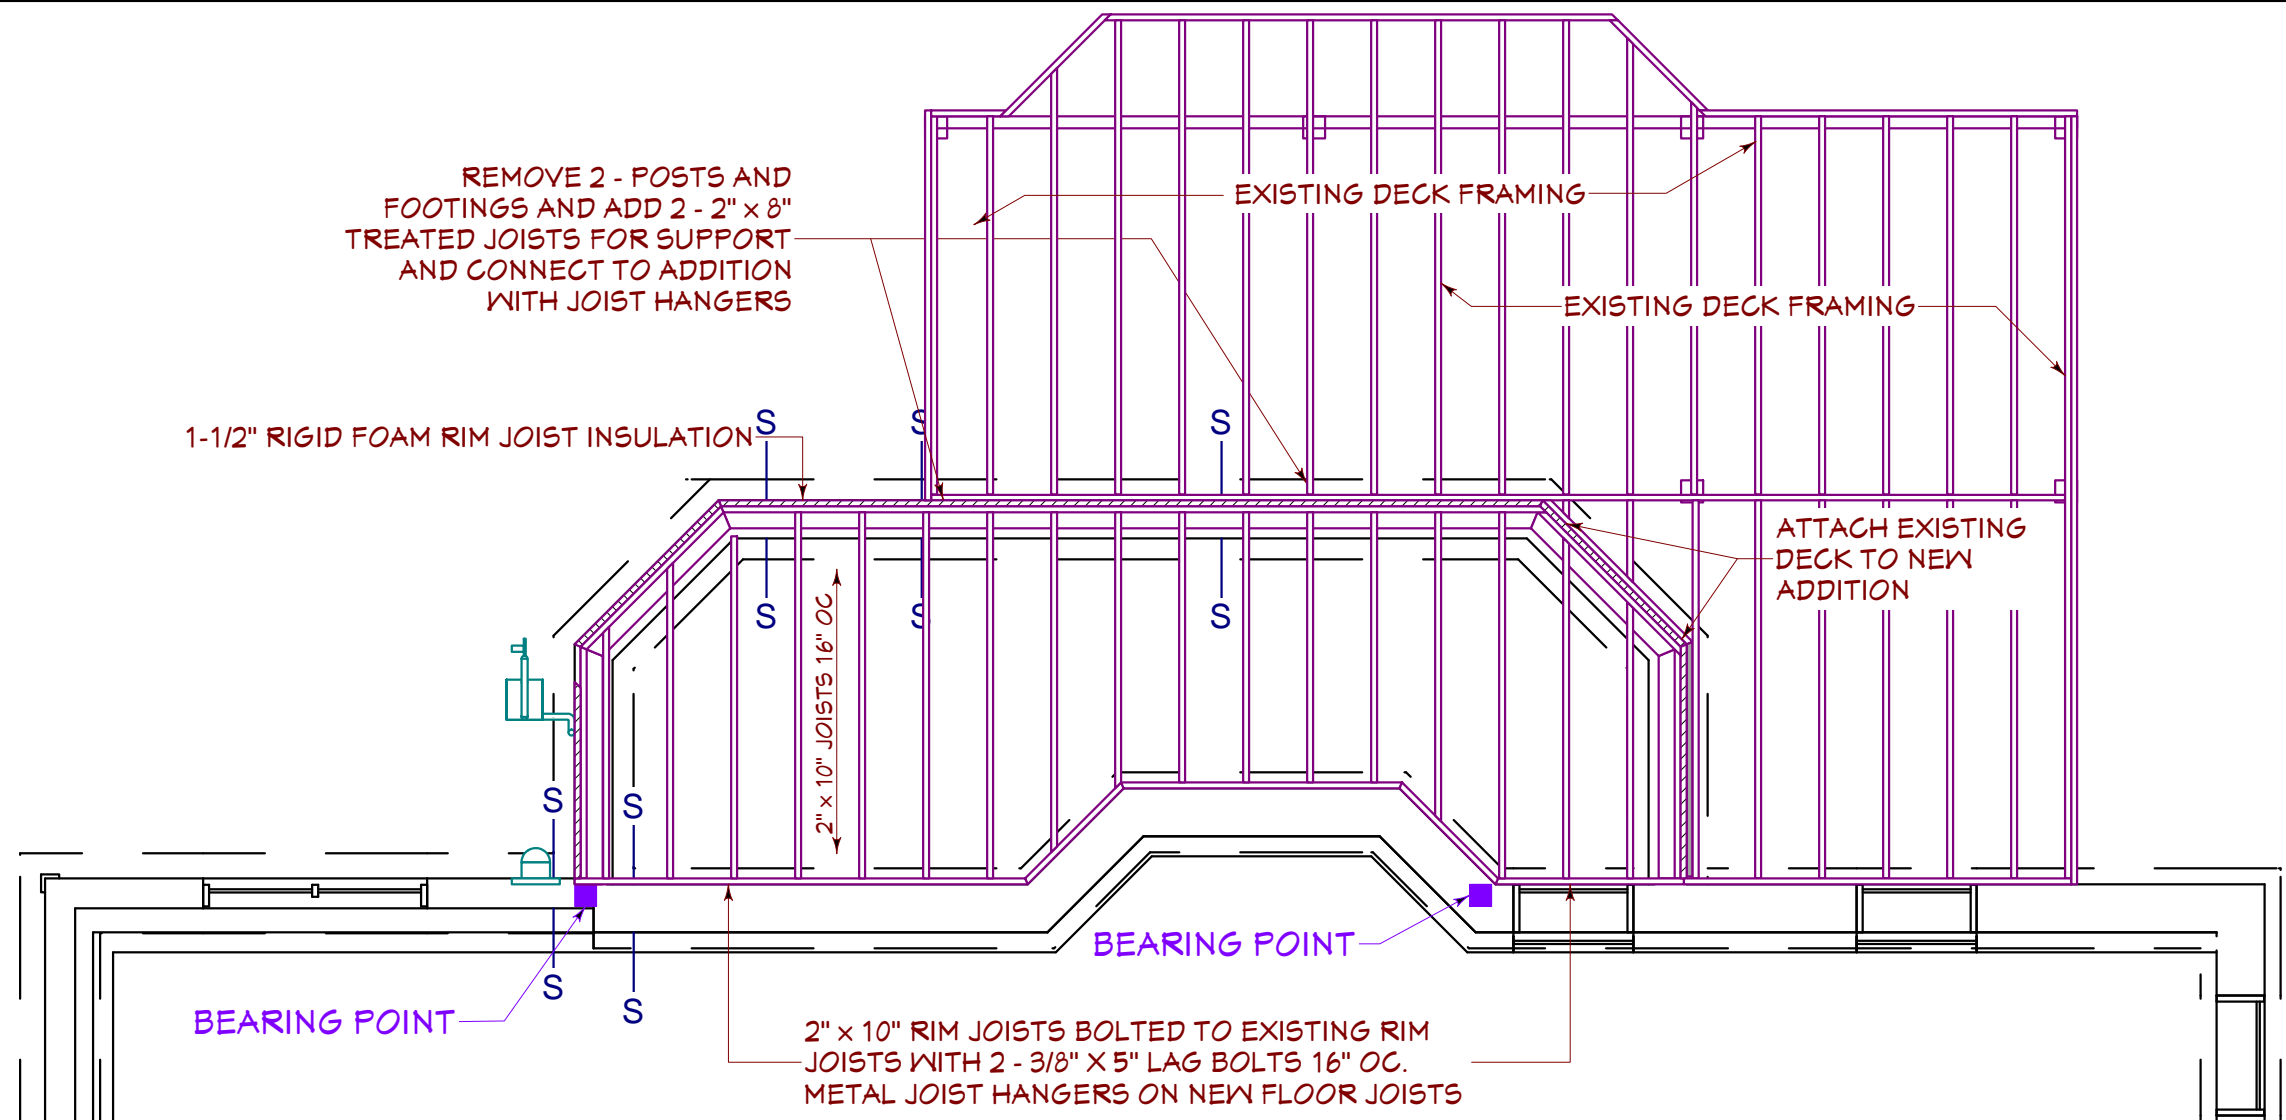

FLOOR AND ROOF FRAMING

1/4" = 1'0"

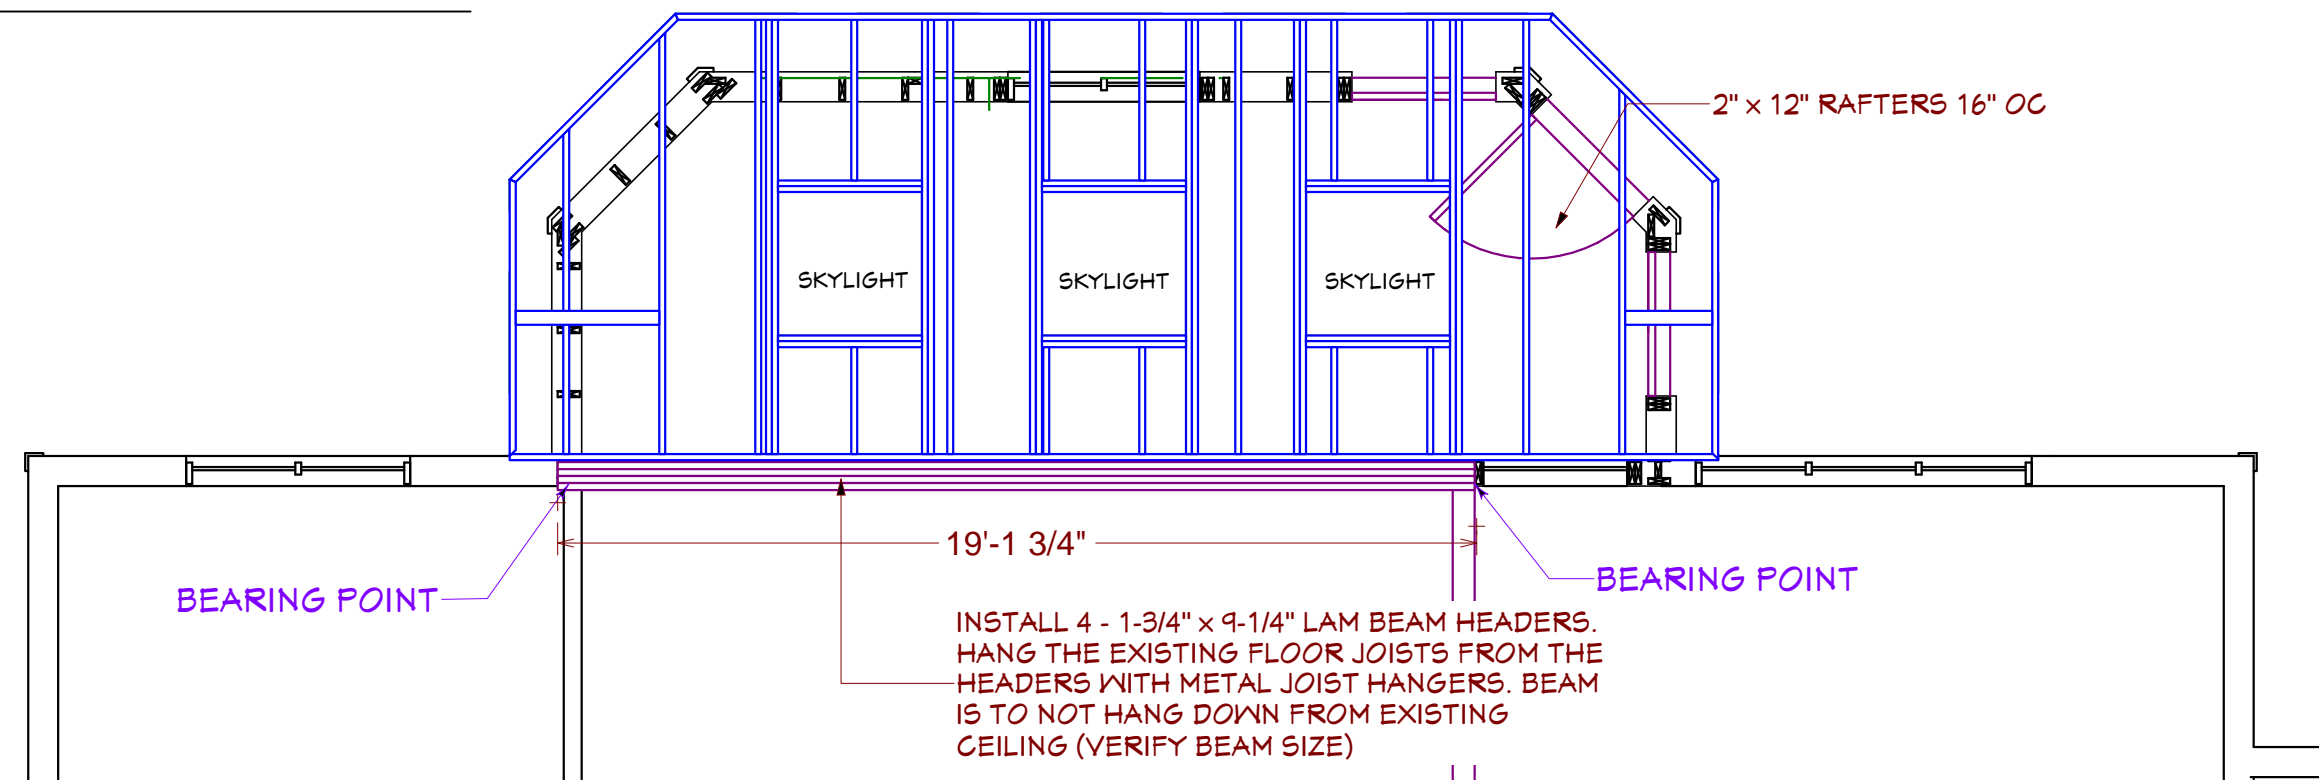

DATE: 11-10-2007

DRAWN BY: Dan B.

REVISION DATES:




PRINT DATE:

11-10-2007

Bill and Holly Dornbach
 4829 Williston Rd
 Minnetonka, MN 55345
 952-935-3085 Home 612-730-8827 Cell

Phone: 952-487-8755
 Fax: 952-938866-658-1664
 www.dbtec.com



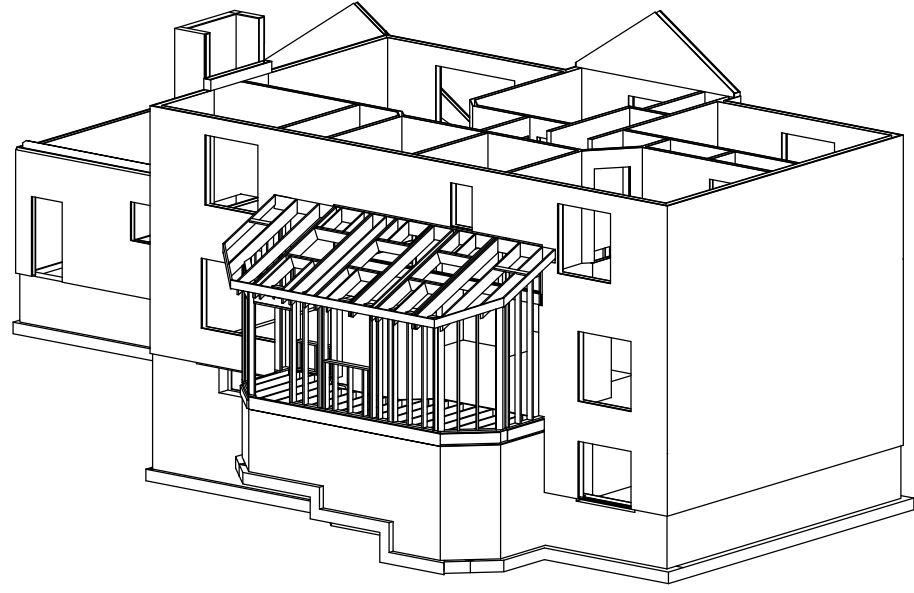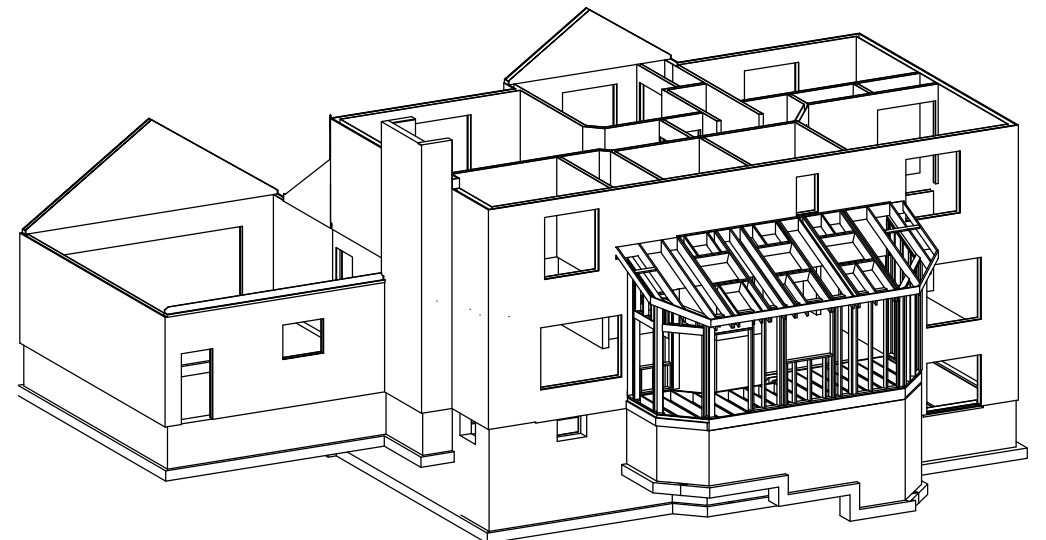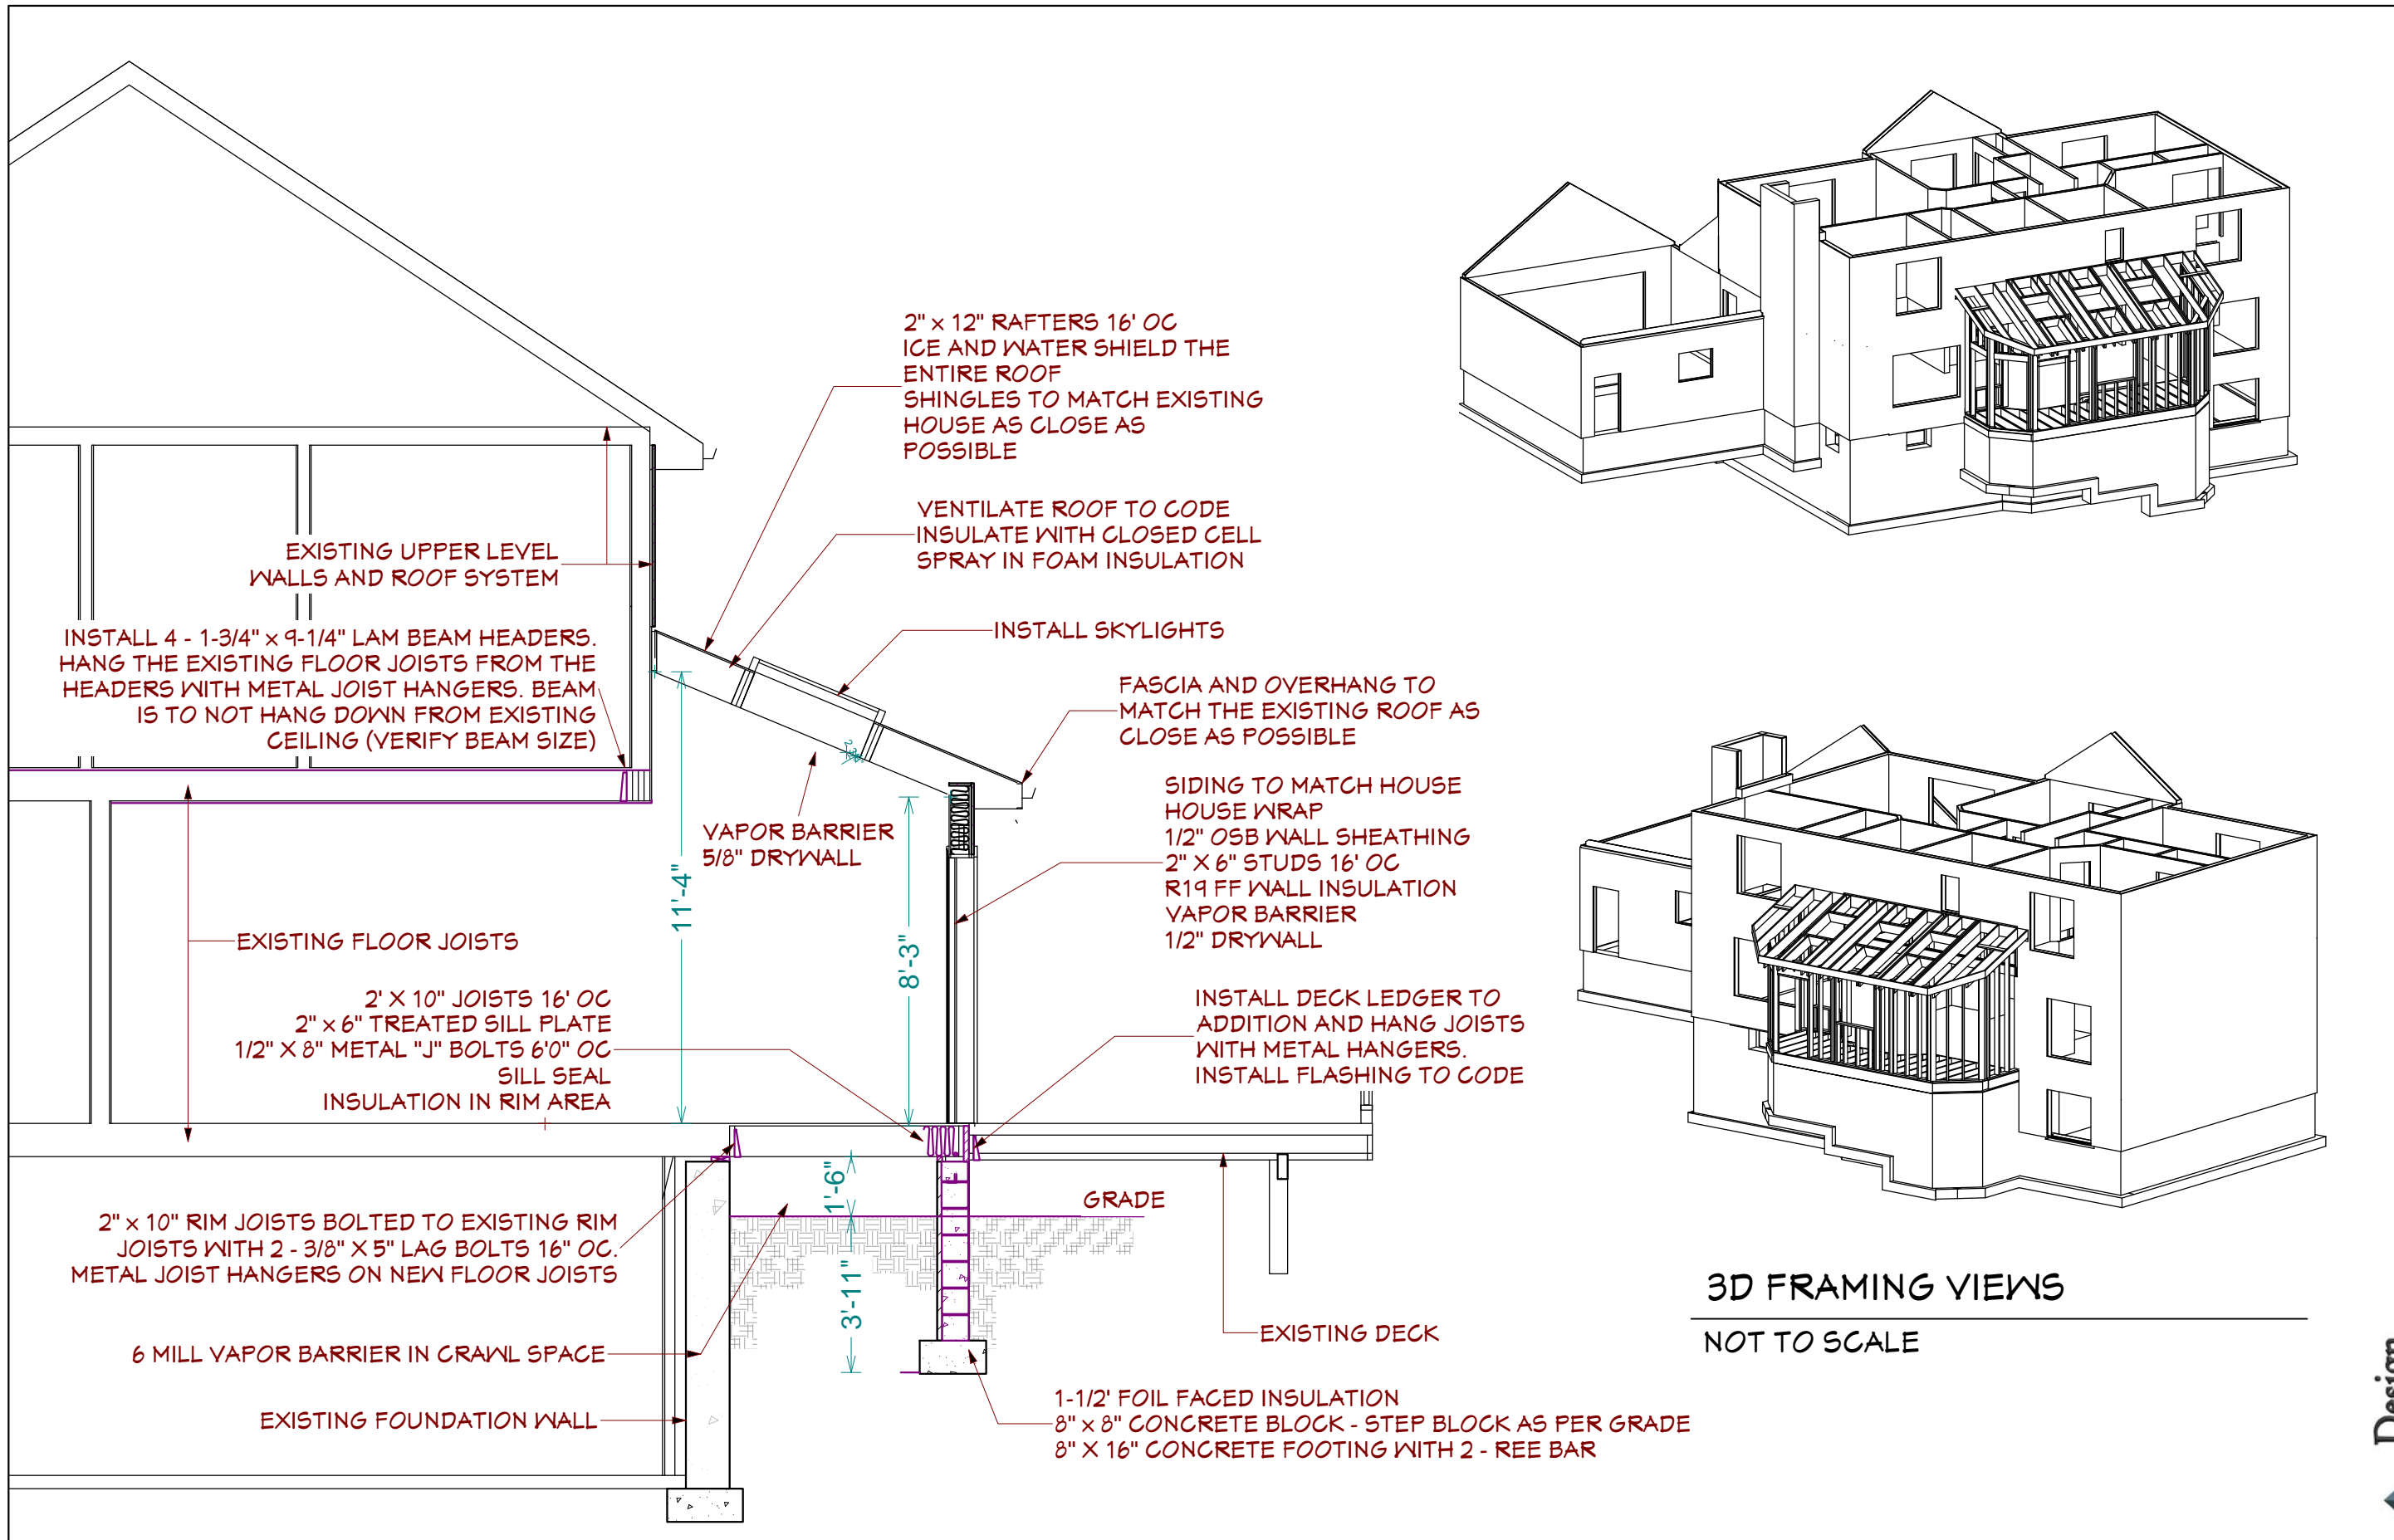

3D FRAMING VIEWS
NOT TO SCALE

FRAMING CROSS SECTION

1/4" = 1'0"

DATE: 11-10-2007

DRAWN BY: Dan B.

REVISION DATES:

PRINT DATE:
11-10-2007

Bill and Holly Dornbach
4829 Williston Rd
Minnetonka, MN 55345
952-935-3085 Home 612-730-8827 Cell

Phone: 952-487-9755
Fax: 952-938666-658-1664
www.dbtec.com

