


East Elevation 1/8" = 1'0"

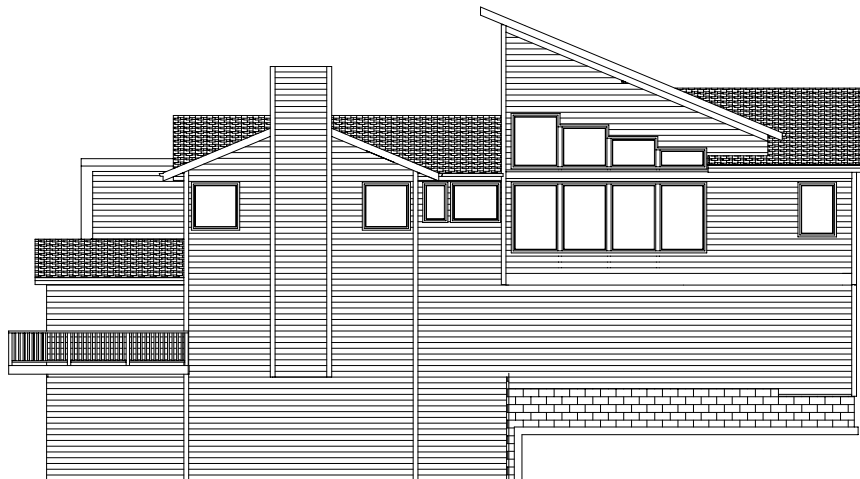


North Elevation 1/8" = 1'0"



South Elevation 1/8" = 1'0"



West Elevation 1/8" = 1'0"

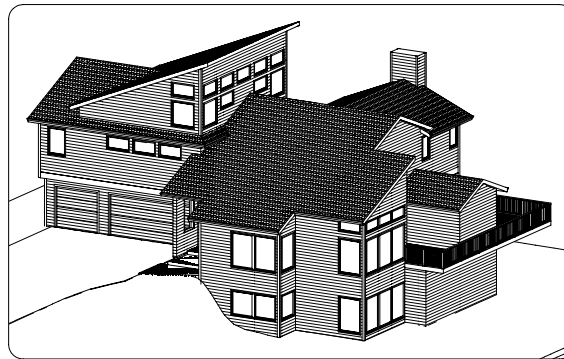

Plans Drawn With: Chief Architect


DATE:
08-12-2002
PAGE
1 of 6

DESIGN/BUILD TECHNOLOGY, INC.
12304 JUNCTION ROAD
MINNETONKA, MN 55343
800-688-0306 WWW.DBTEC.COM

PLAN
DRAWN
FOR:


HANSEN HOMETECH
7920 KERBER BLVD.
CHANHASSEN, MN 55317
952-934-0854

ELEVATIONS AND
FULL OVERVIEWS

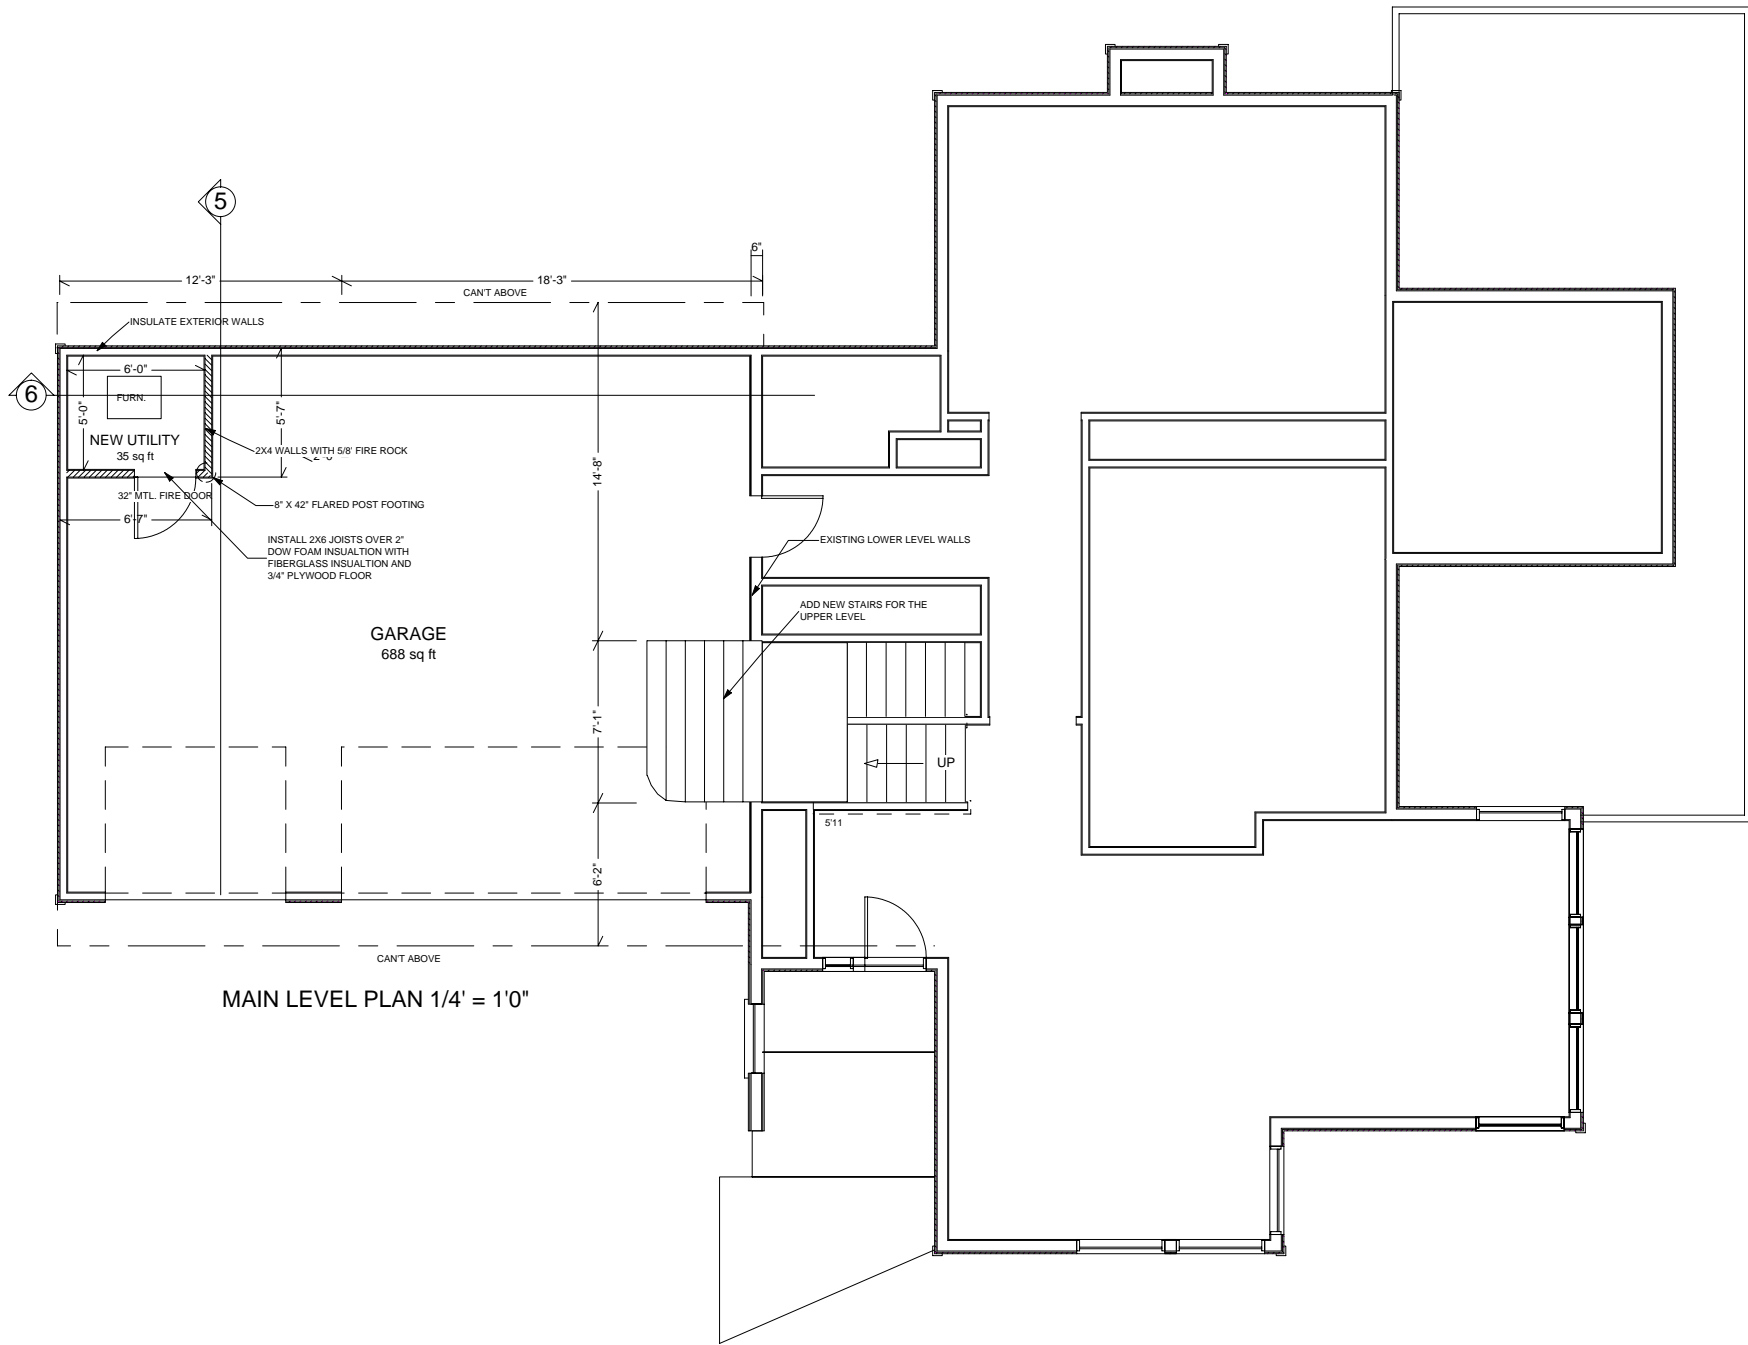

Plans Drawn With: Chief Architect


DATE: 08-12-2002	DESIGN/BUILD TECHNOLOGY, INC. 12304 JUNCTION ROAD MINNETONKA, MN 55343 800-688-0306 WWW.DBTEC.COM	PLAN DRAWN FOR:	HANSEN HOMETECH 7920 KERBER BLVD. CHANHASSEN, MN 55317 952-934-0854	MAIN FLOOR PLAN 1/4" = 1'
PAGE 2 of 6				

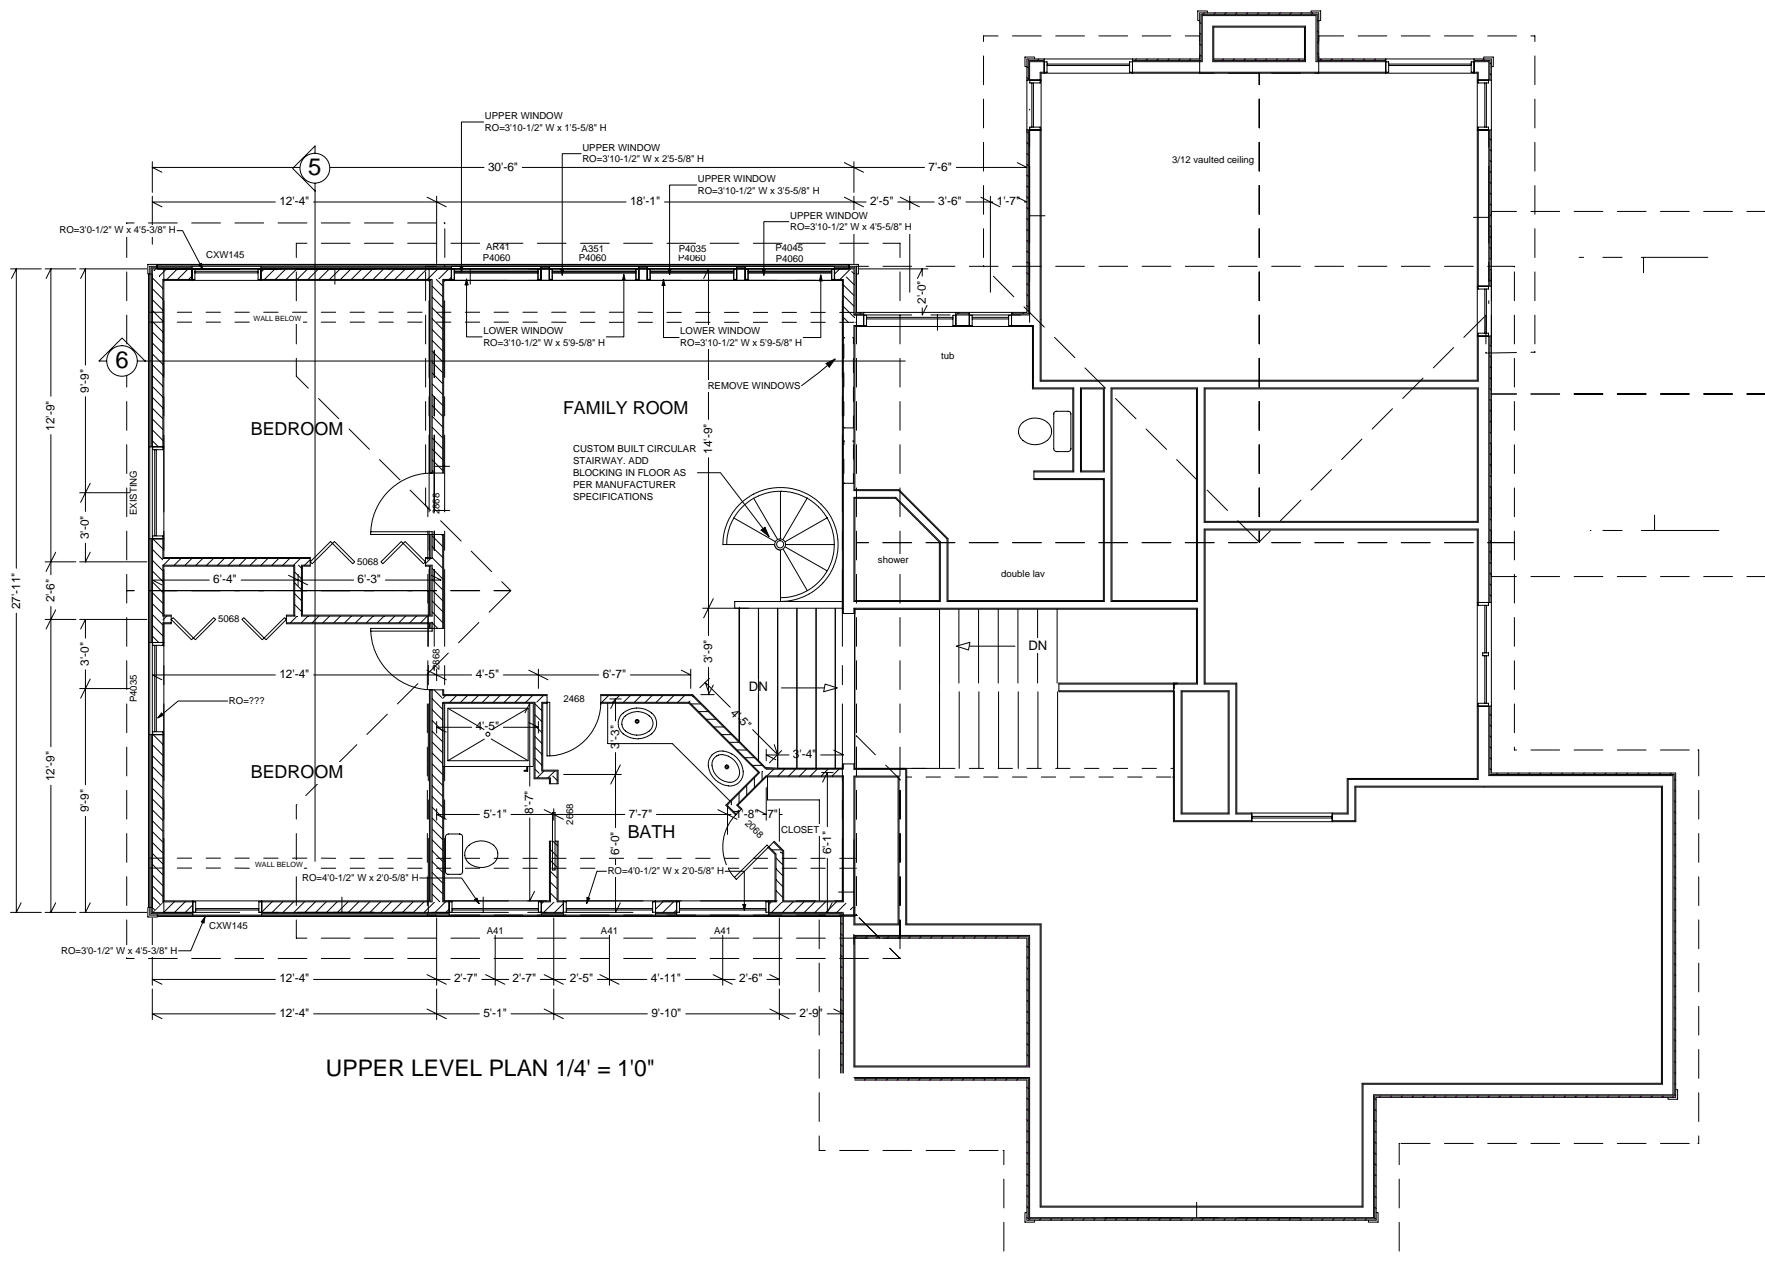



UPPER LEVEL PLAN 1/4" = 1'0"

Plans Drawn With: Chief Architect


<p>DATE: 08-12-2002</p> <p>PAGE 3 of 6</p>	<p>DESIGN/BUILD TECHNOLOGY, INC. 12304 JUNCTION ROAD MINNETONKA, MN 55343 800-688-0306 WWW.DBTEC.COM</p>	<p>PLAN DRAWN FOR:</p> <p>HANSEN HOMETECH 7920 KERBER BLVD. CHANHASSEN, MN 55317 952-934-0854</p>	<p>2ND LEVEL FLOOR PLAN 1/4" = 1'</p>
--	--	---	---

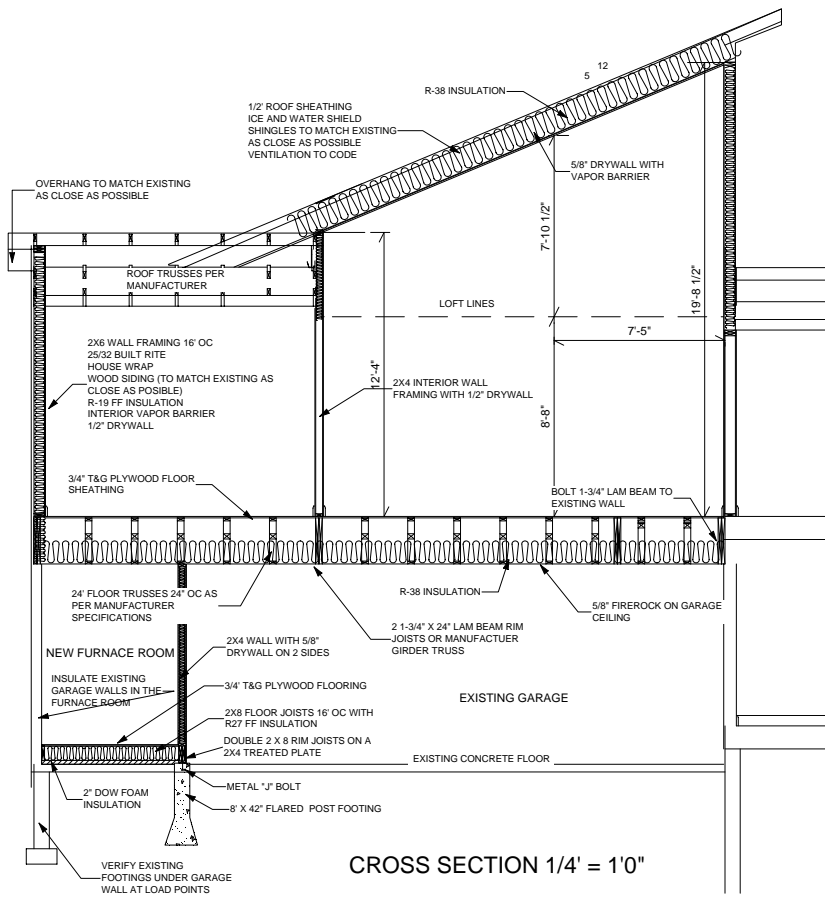

CROSS SECTION 1/4" = 1'0"

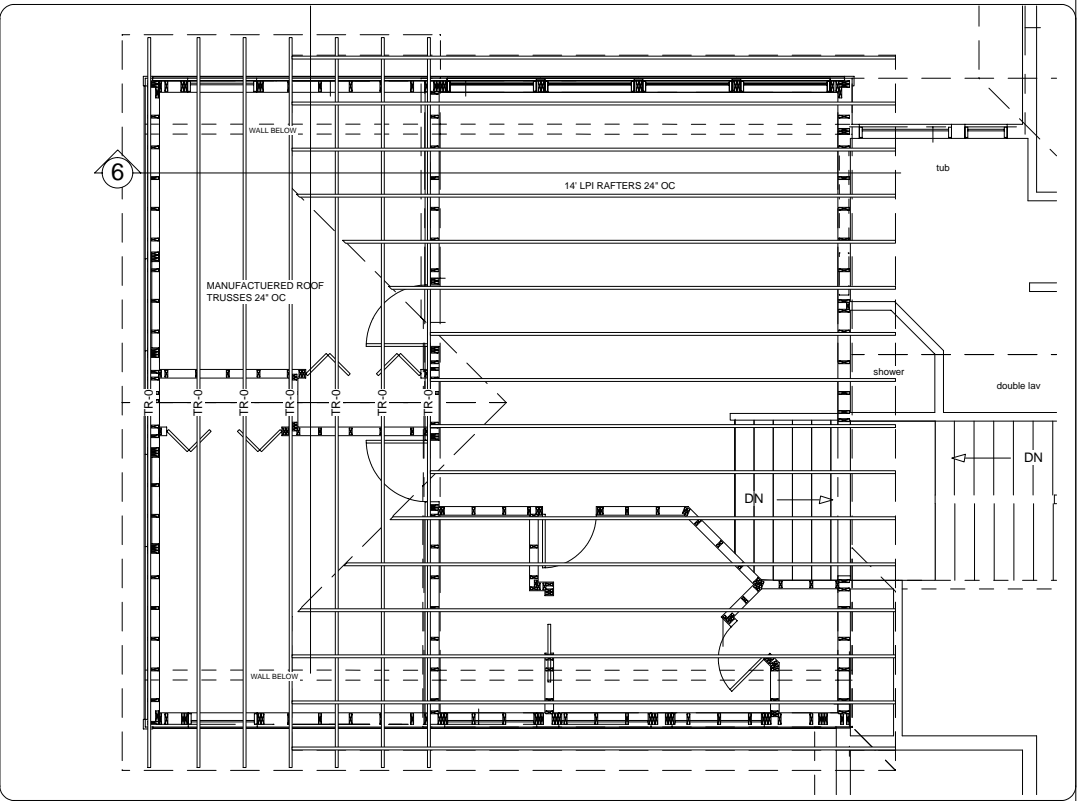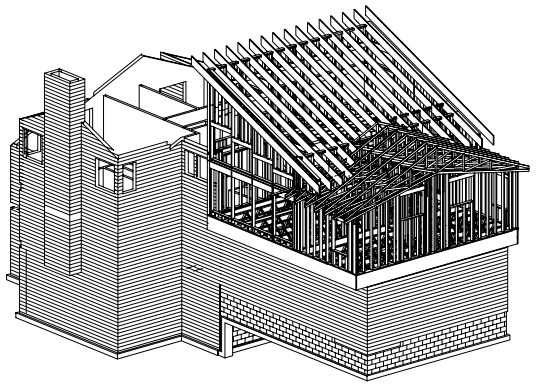

UPPER LEVEL FRAMING PLAN 1/4" = 1'0"

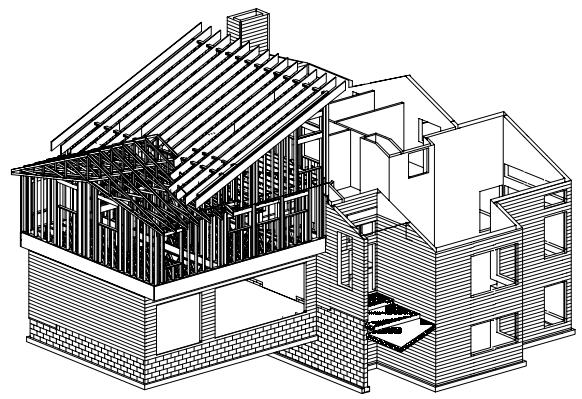

Plans Drawn With: Chief Architect

DATE: 08-12-2002	DESIGN/BUILD TECHNOLOGY, INC. 12304 JUNCTION ROAD MINNETONKA, MN 55343 800-688-0306 WWW.DBTEC.COM	PLAN DRAWN FOR:	HANSEN HOMETECH 7920 KERBER BLVD. CHANHASSEN, MN 55317 952-934-0854
PAGE 6 of 6			